


please provide additional
quote for doing this room
too (8m²)

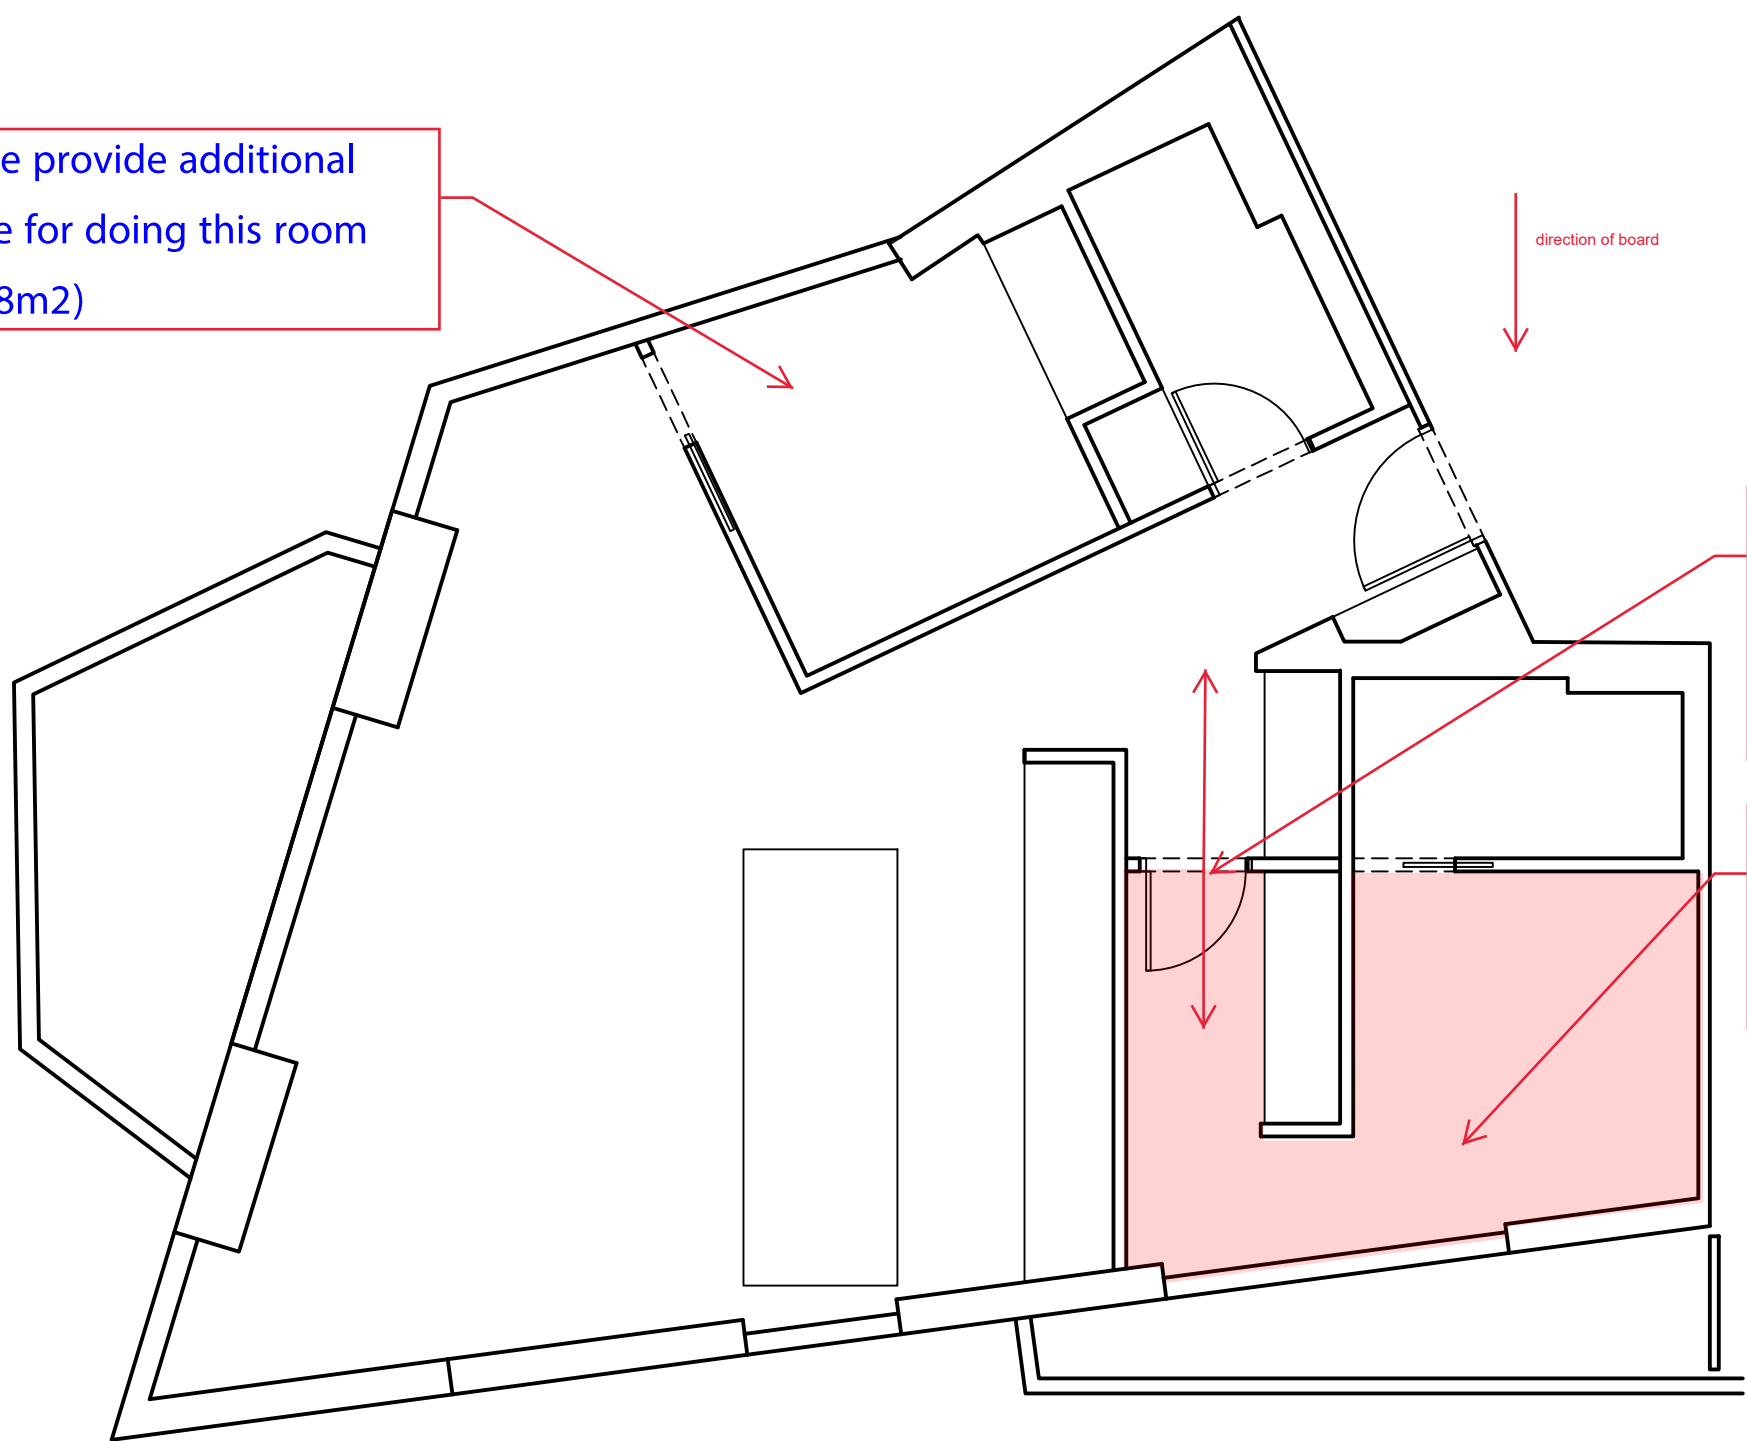

direction of board

match board
setout in
adjacent
corridor

scope of
works area
(12m²)